

SITE LOCATION


Proposal Description

Proposed upgrade of existing grass pitches to include;


- new 3G synthetic pitch to accommodate 2no. soccer pitches and 1no. full size GAA pitch
- new floodlighting, ballstop fencing, new pitch drainage system, new perimeter paths. Proposal includes all associated site works

Legend

-  Development Boundary
-  Access Routes

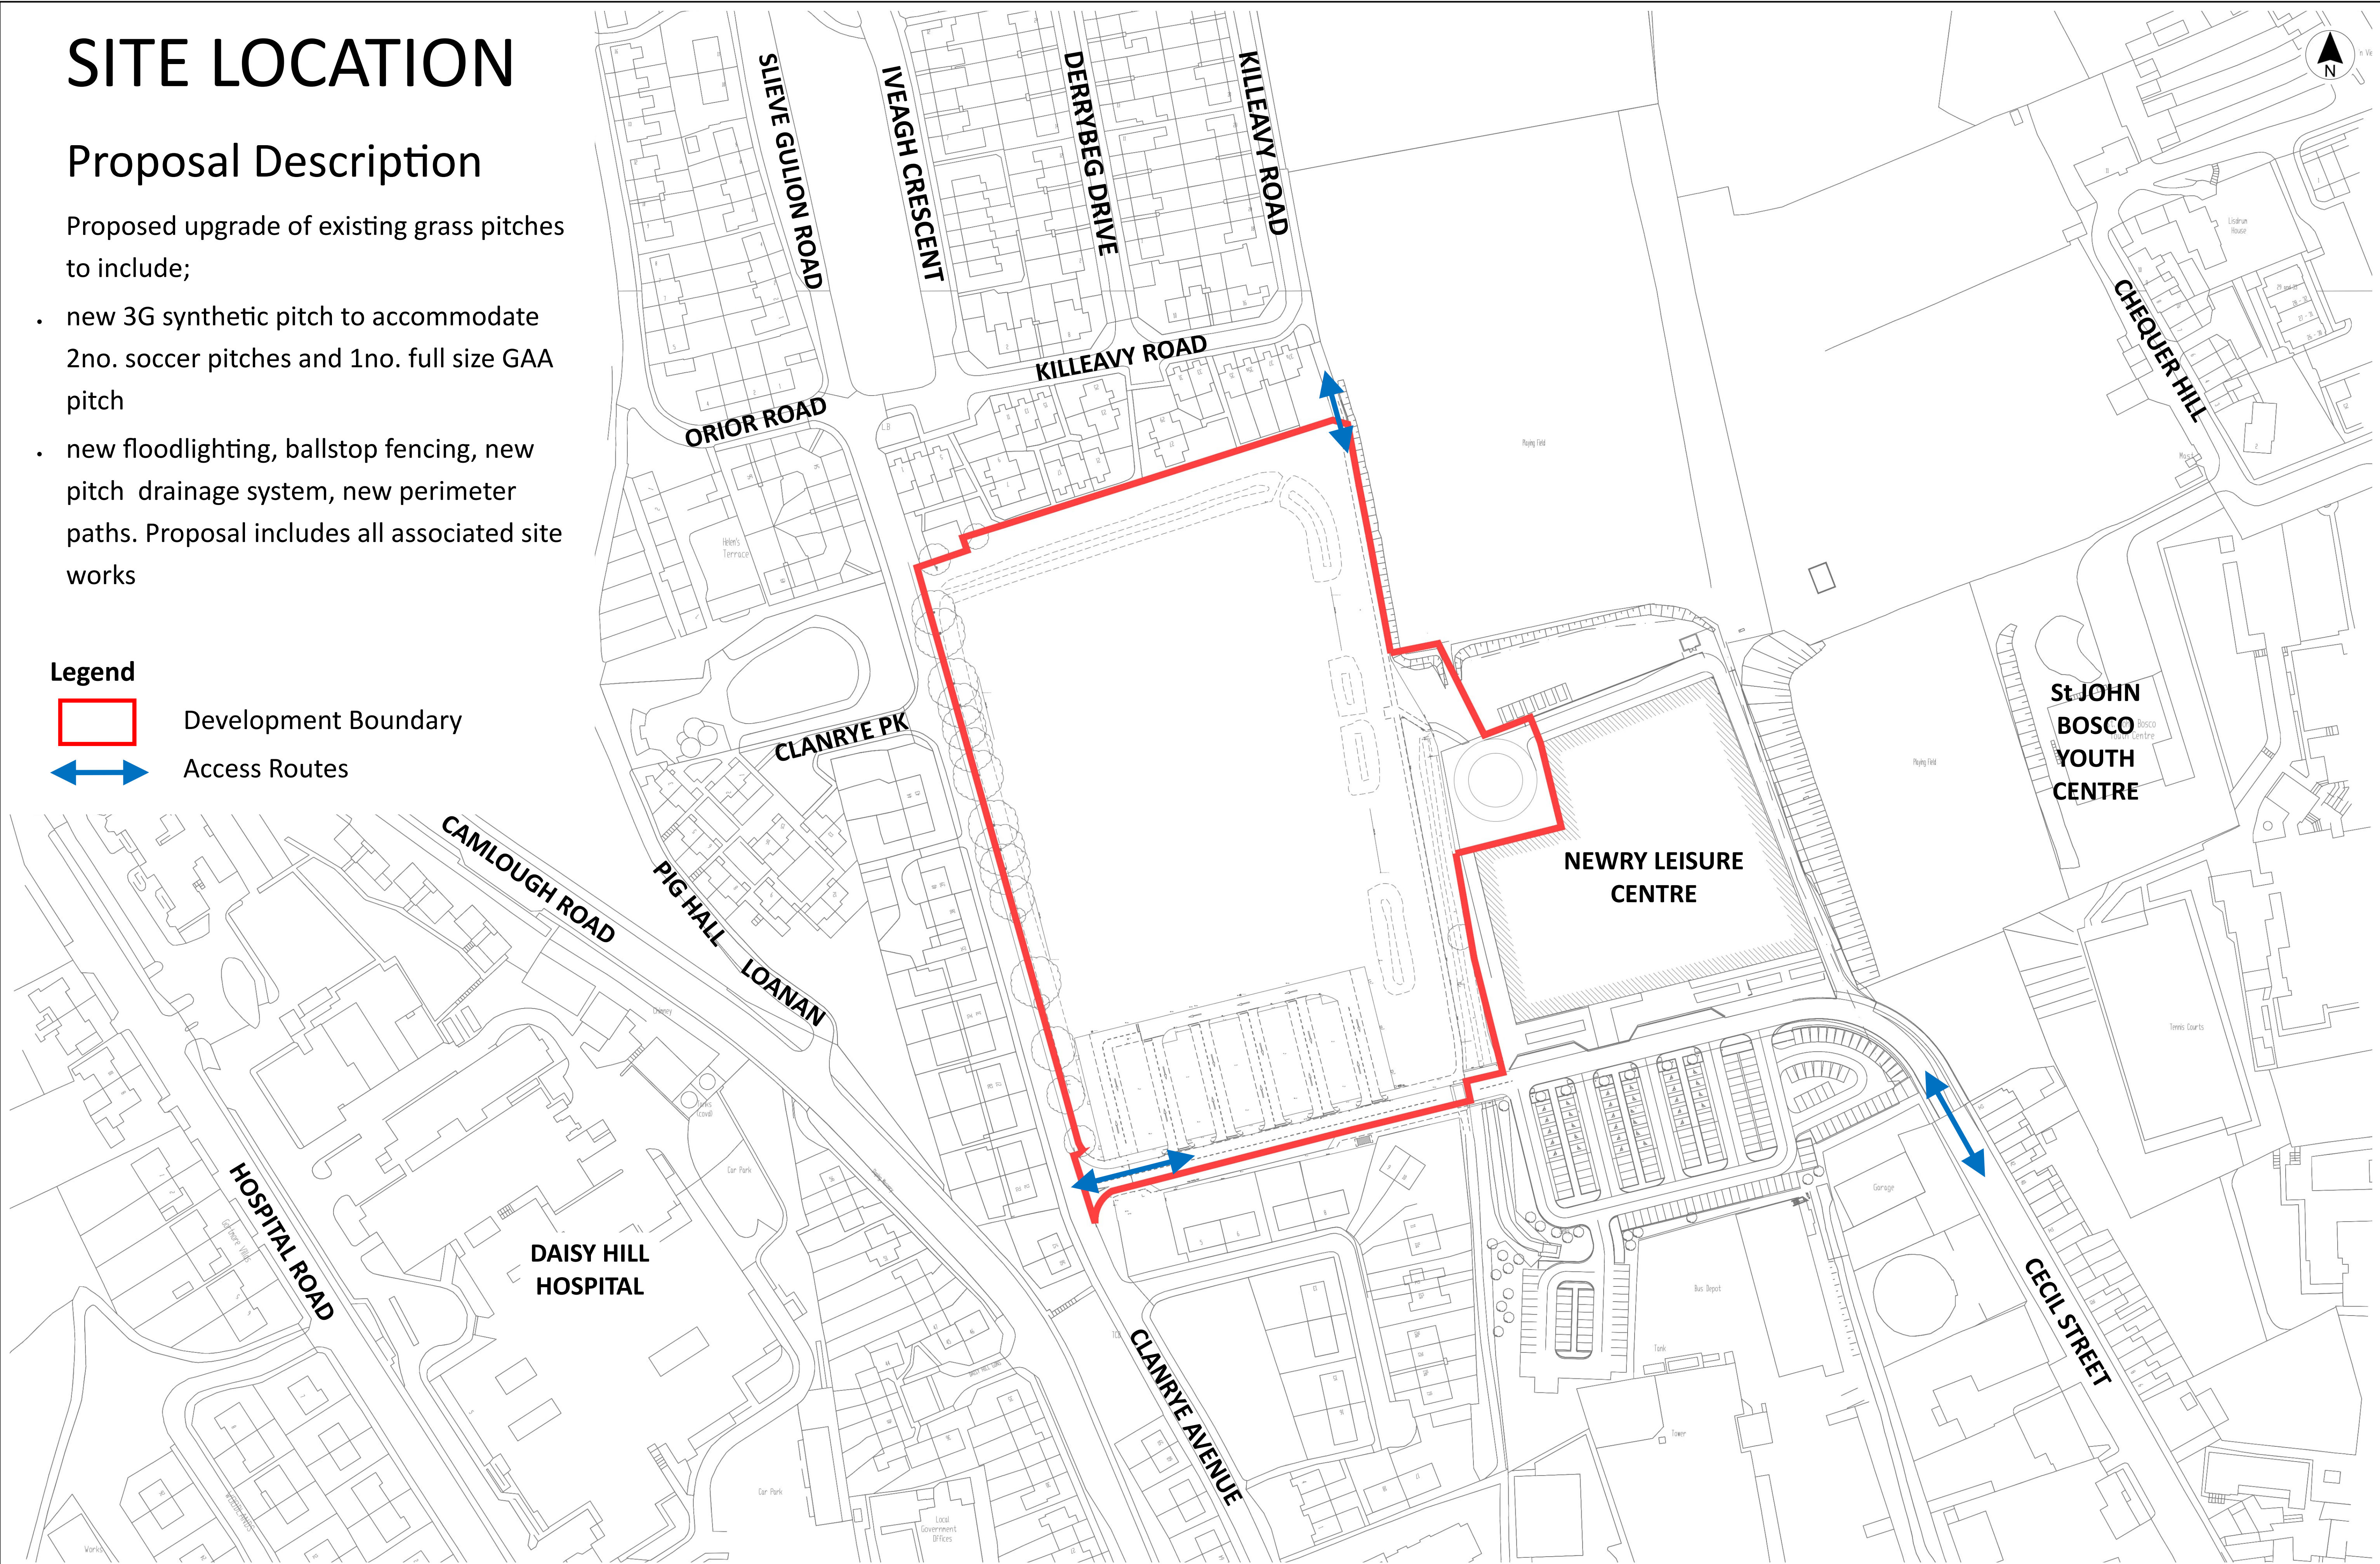



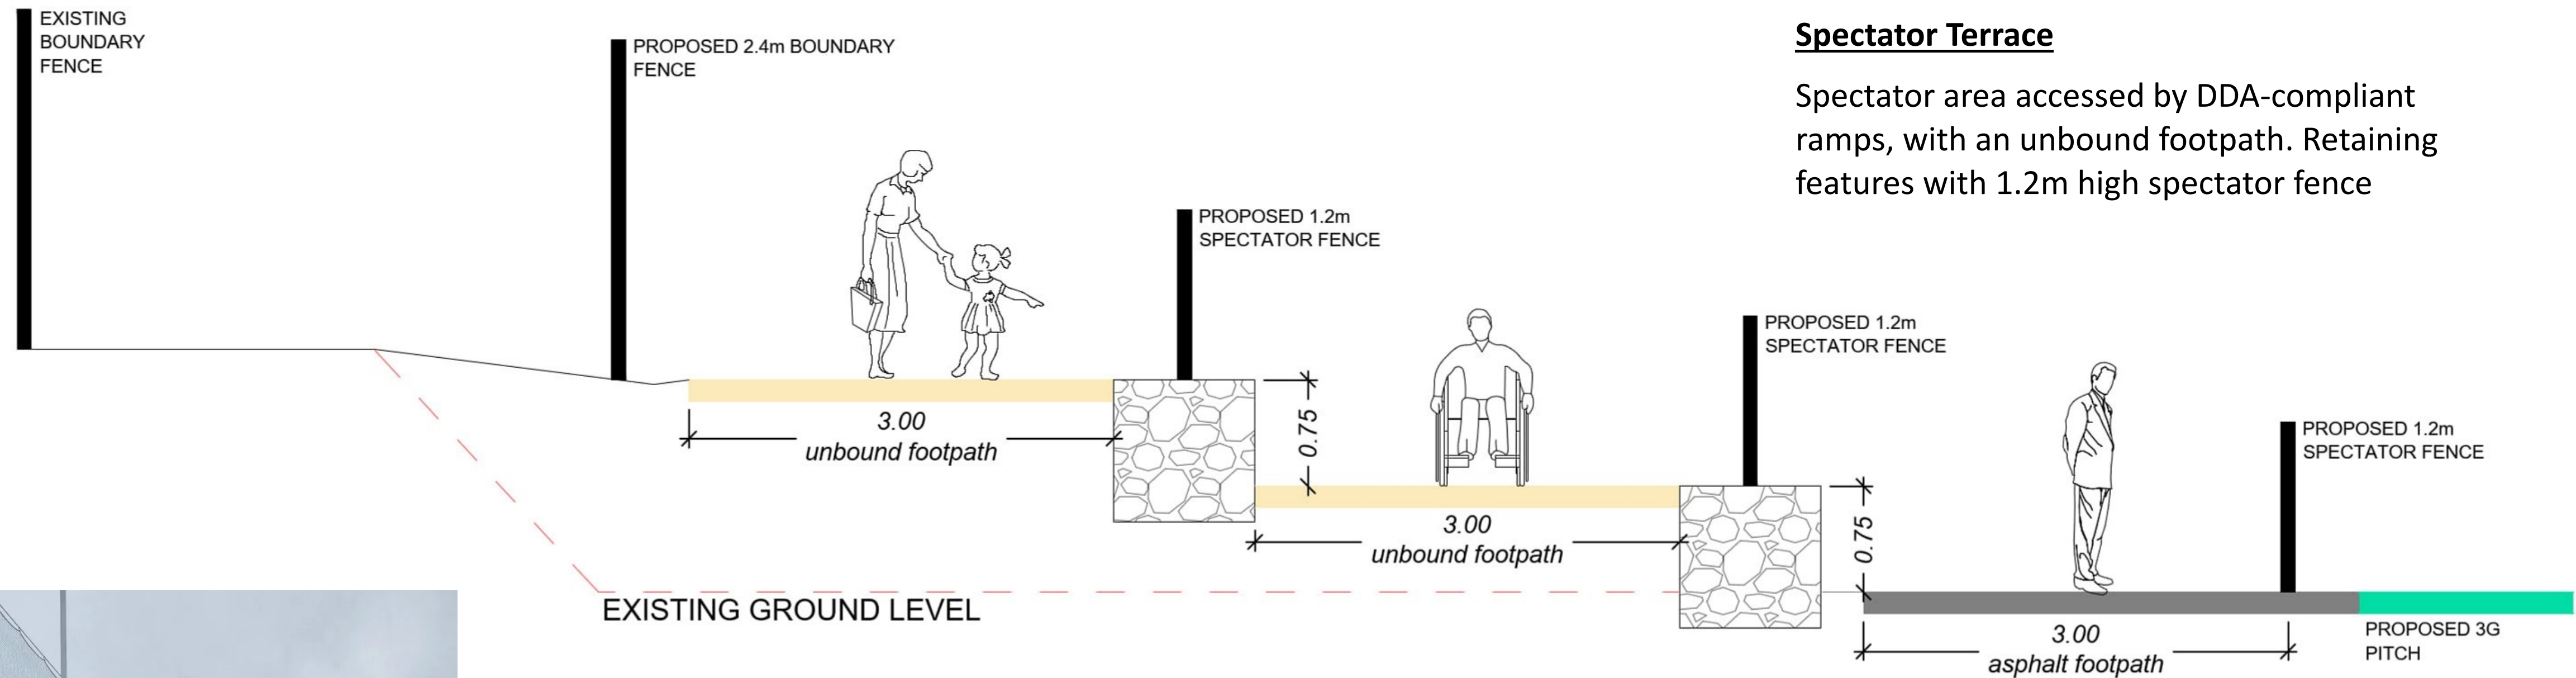

Spectator Terrace

Spectator area accessed by DDA-compliant ramps, with an unbound footpath. Retaining features with 1.2m high spectator fence



Senior GAA Goalposts

Goals at 6.5x2.5m with 11m high posts



Mobile Team Dugouts

Two covered dugouts with seating for a minimum 7 persons



Retractable football goals

Football goals retract to behind the pitch run-off zones



Boot scrapers

Fixed boot scrapers to located at each pedestrian entrance




Sports Fence

Panel fence system designed to resist ball strikes and reduce vibration—related noise. Steel components powder—coated green




Sports Gates

Dedicated steel-framed gates with sports fence panels. 3.0m high and up to 6.0m clear opening. For maintenance and emergency access

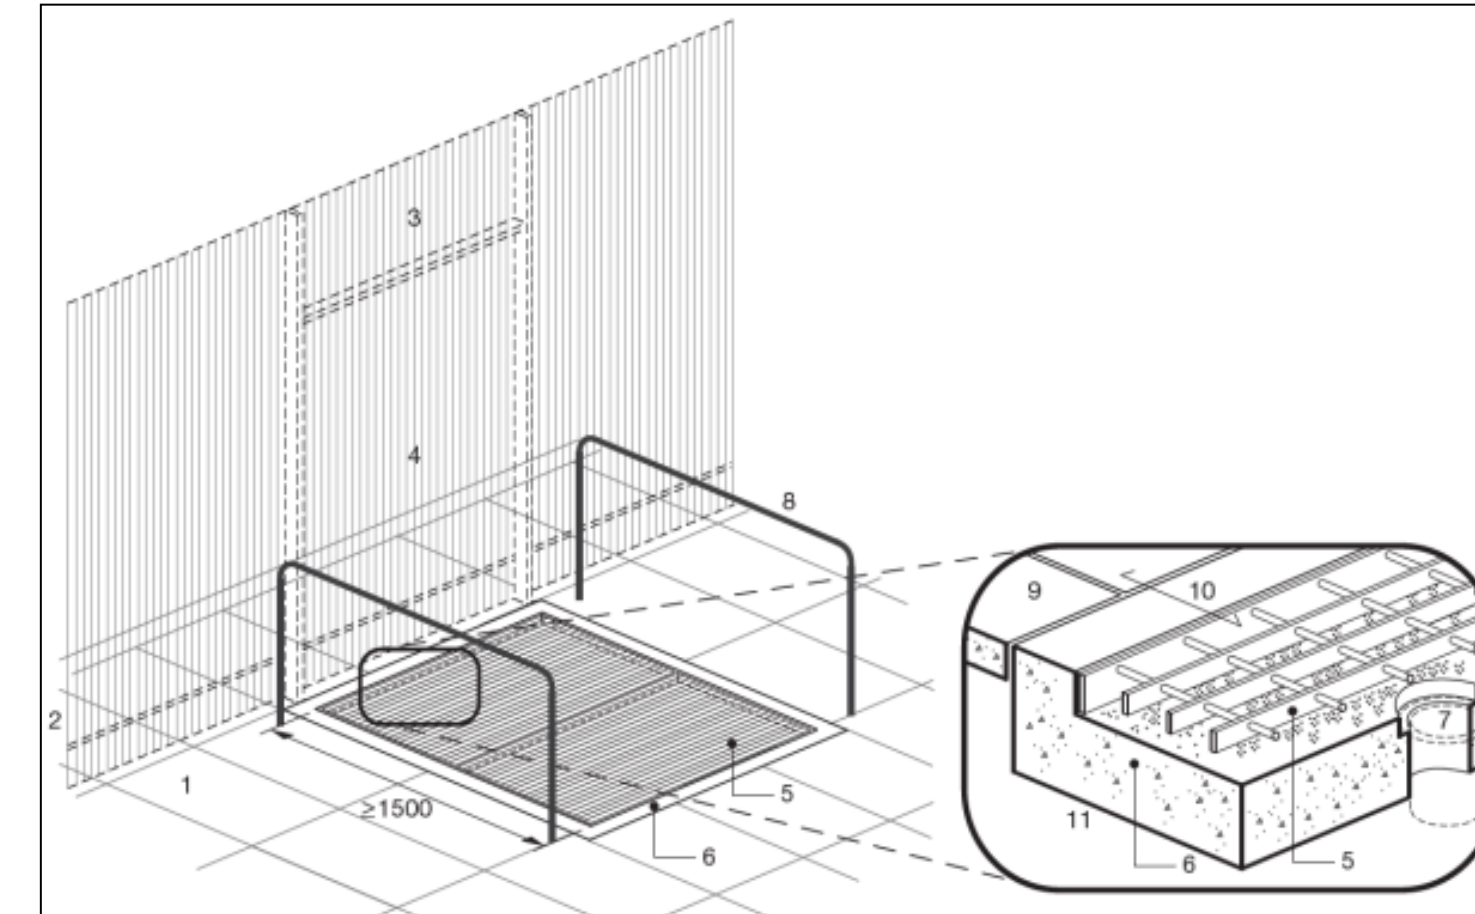

Boot Cleaning Grates

Boot cleaning grates located at all pedestrian access points to contain the pitch infill materials. Removeable gully catch pits to enable easy maintenance

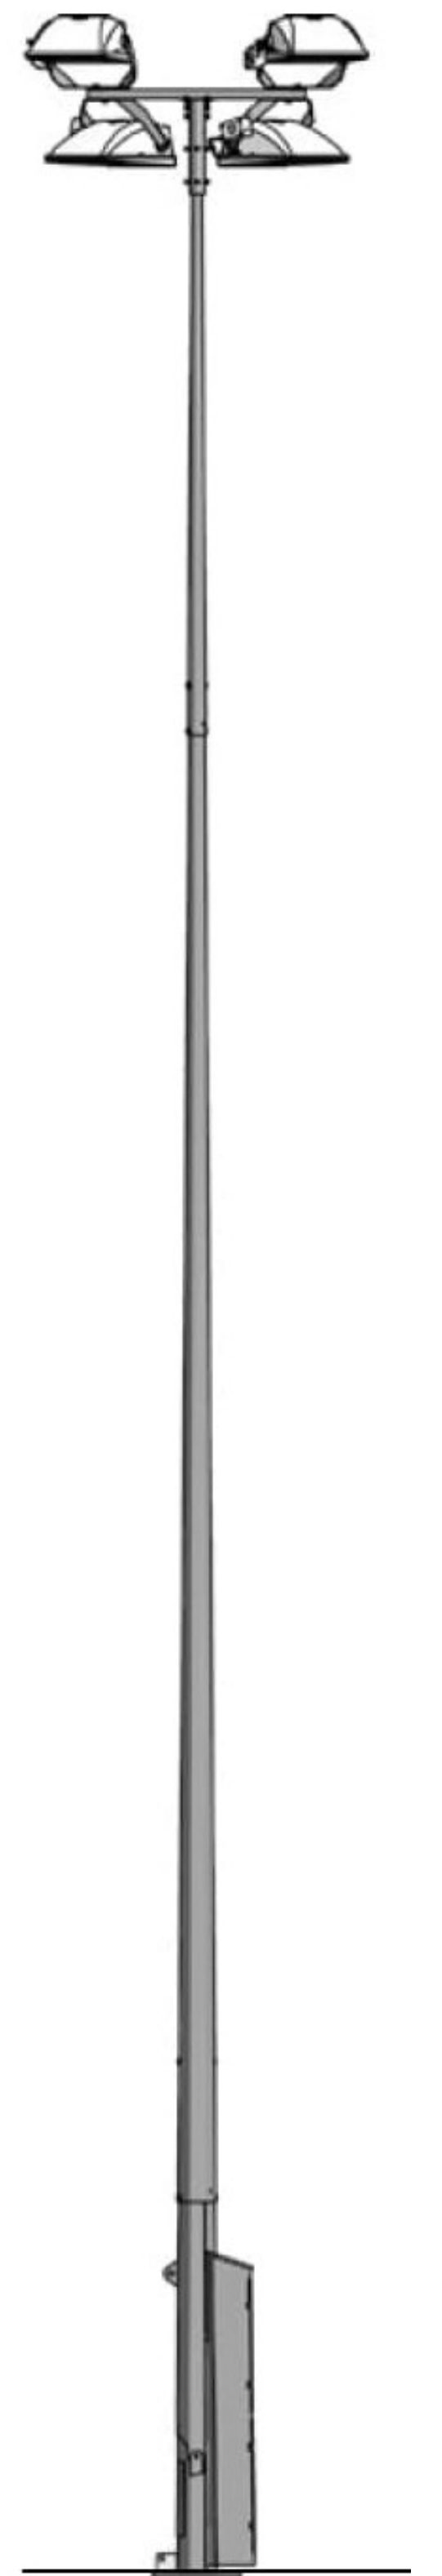

Sports Flood Lighting

Steel lighting columns with LED lighting to cover the entire playing surface. Height to be determined